


DRAWING: 18-315-300-002 - Scotia Road/Conceptual Plans/Concept Ldgng - PLOTTED: May 15, 2019 2:27 pm

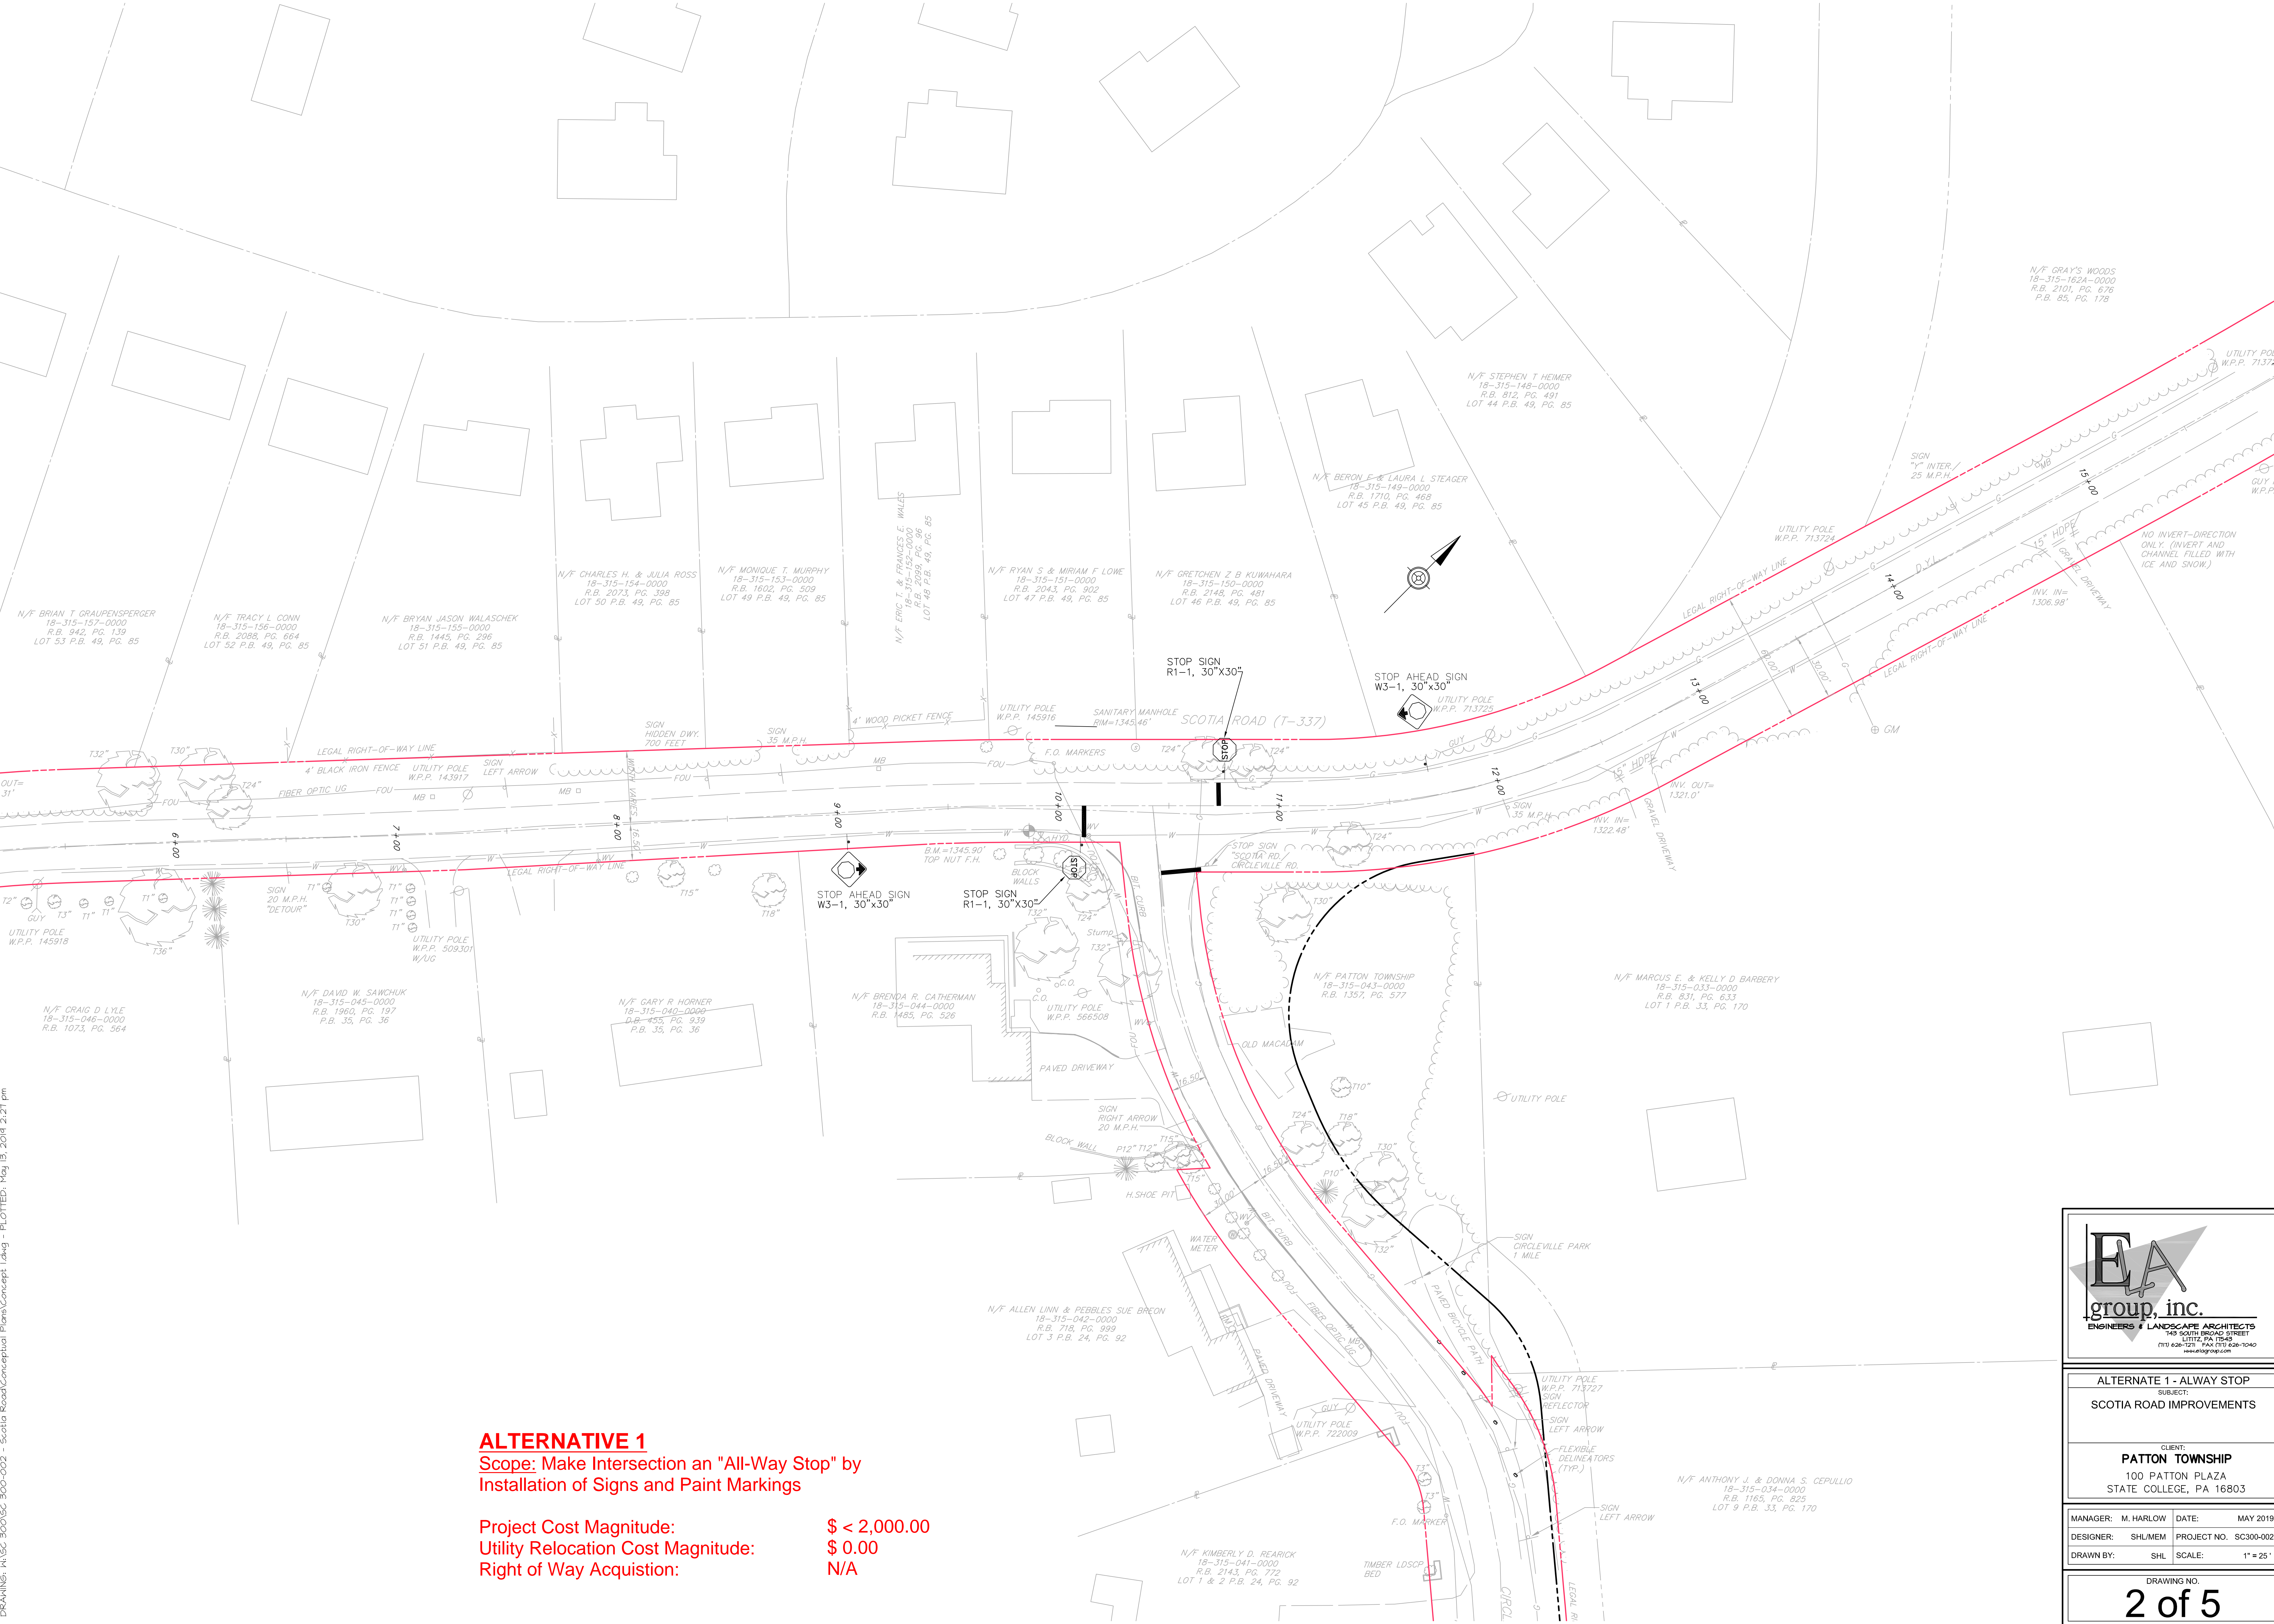

ALTERNATIVE 1
Scope: Make Intersection an "All-Way Stop" by Installation of Signs and Paint Markings

Project Cost Magnitude: \$ < 2,000.00
Utility Relocation Cost Magnitude: \$ 0.00
Right of Way Acquisition: N/A



ALTERNATE 1 - ALLWAY STOP	
SUBJECT: SCOTIA ROAD IMPROVEMENTS	
CLIENT: PATTON TOWNSHIP 100 PATTON PLAZA STATE COLLEGE, PA 16803	
MANAGER: M. HARLOW	DATE: MAY 2019
DESIGNER: SHL/MEM	PROJECT NO. SC300-002
DRAWN BY: SHL	SCALE: 1" = 25'
DRAWING NO. 2 of 5	