


*16' - 6" MINIMUM VERTICAL CLEARANCE

Bridge Elevation

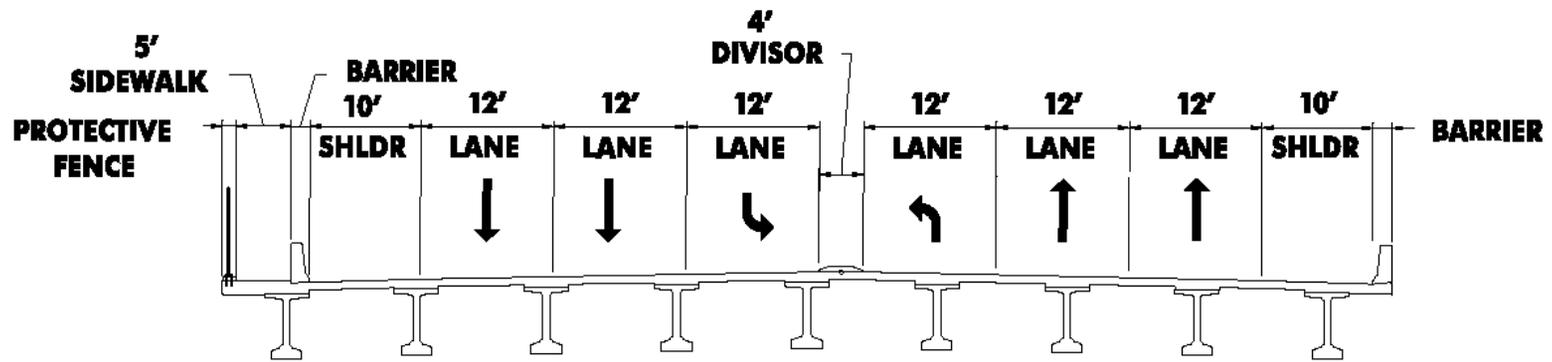

**TYPICAL SECTION ON BRIDGE
LOOKING NORTH**