

ADJACENT PARCEL LIST

PARCEL ID	OWNER	DA, BR, / SQ
18-301-1	DODD DANIEL	BR 2256 SQ 688

SUBDIVISION:
 1. DATE OF APPLICATION: NOVEMBER 1, 2024
 6. PROJECT ENGINEER: KELLER ENGINEERS, INC.
 7. PROJECT SURVEYOR: KELLER ENGINEERS, INC.
 8. WATER SERVICE: PUBLIC
 9. SEWER SERVICE: PUBLIC
LEGEND

EXISTING FEATURE
 PROPOSED FEATURE
 BOUNDARY LINE
 RIGHT-OF-WAY LINE
 EASEMENT LINE
 PROPERTY CORNER
 SET P
 CALCULATED POINT

PROJECT NO.: 58-82
 FILE NAME: SUBDIVISION PLAN
 DATE: 2024-11-01
 DESIGNED BY:
 DRAWN BY:
 CHECKED BY:
 02


FINAL SUBDIVISION PLAN
 GRAYS WOODS PLANNED COMMUNITY
 GRAYS POINT NEIGHBORHOOD
 PHASE 7 SECTION B
 SUBDIVISION KEY PLAN
 PATTON TOWNSHIP, CENTRE COUNTY
 PENNSYLVANIA

DATE & INITIALS	REVISION DESCRIPTION

SCALE: 500' 0' 500'
 1"=500'

3500 E. College Avenue
 Suite 1100
 State College, PA 16801
 P:(814) 231-2925

KELLER ENGINEERS
 CIVIL • STRUCTURAL • SURVEY
 www.keller-engineers.com

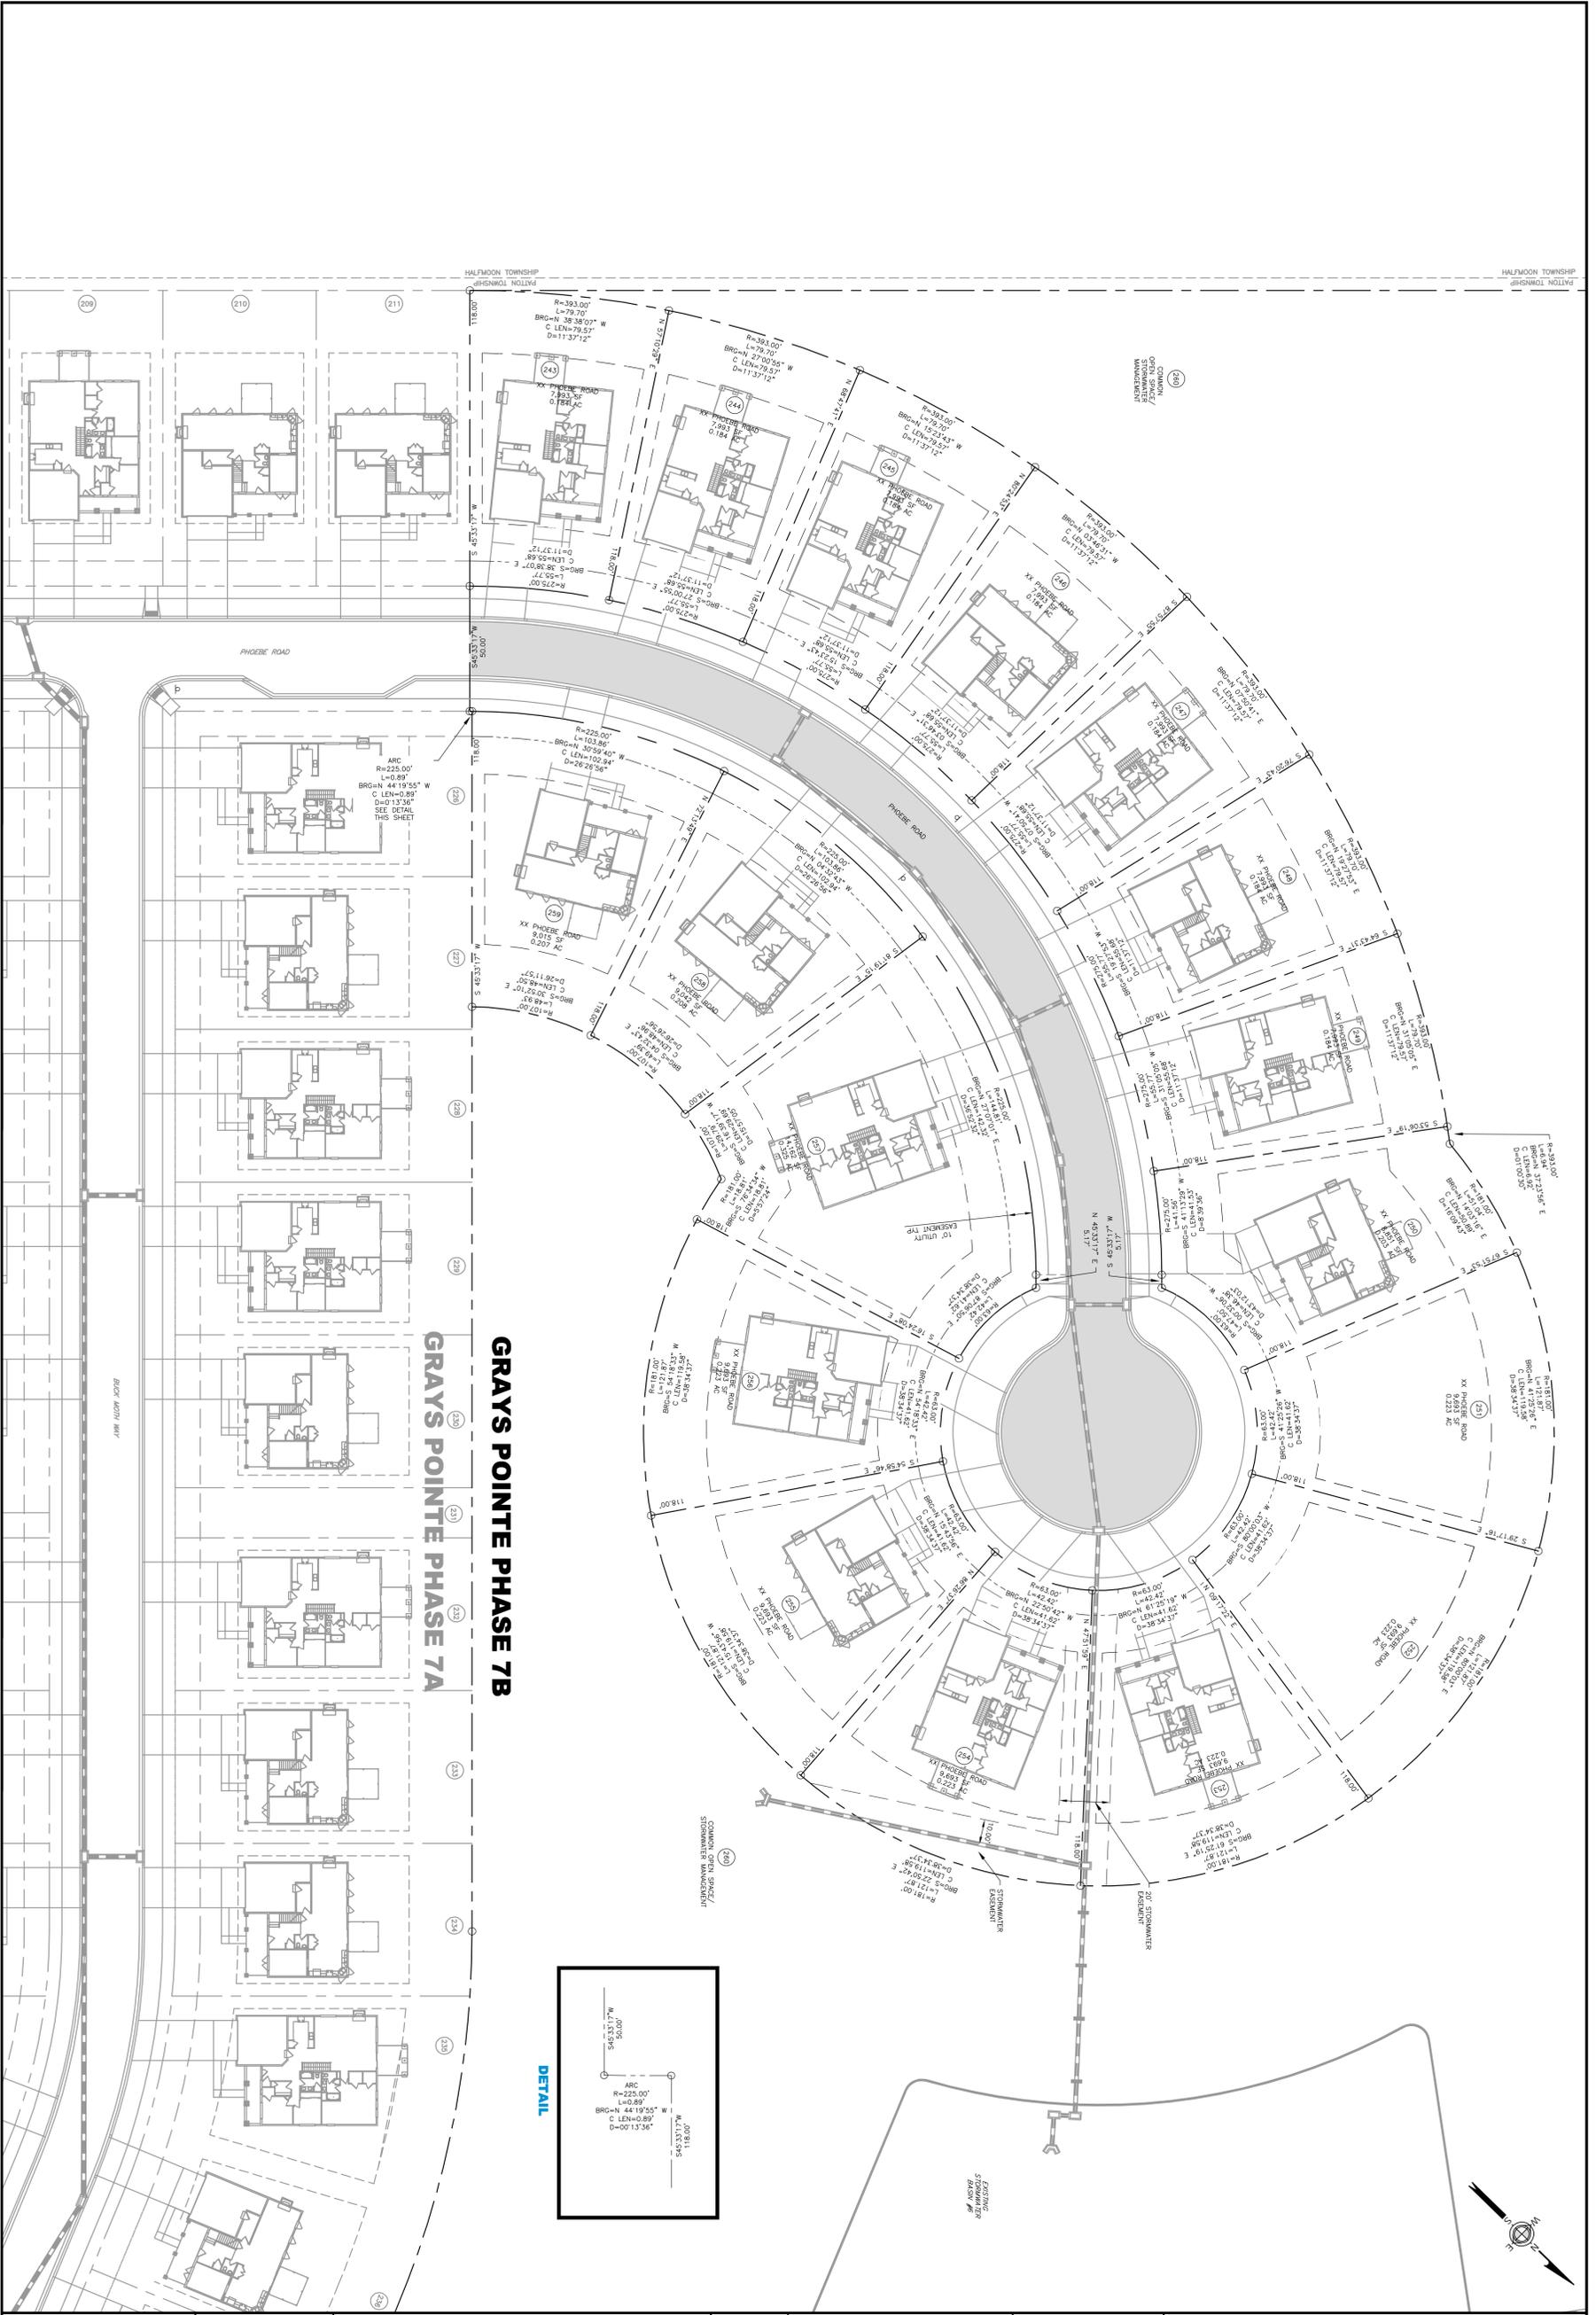

PROJECT NO.: 58-82
 FILE NAME: LAND DEVELOPMENT PLAN
 DATE: 2024-11-01
 DESIGNED BY:
 DRAWN BY:
 CHECKED BY:

KELLER ENGINEERS, INC.
 EXPRESSLY RESERVES ITS
 COMMON LAW COPYRIGHT
 AND OTHER RIGHTS
 CONTAINED IN THESE PLANS
 AND DESIGNS. THEY ARE
 NOT TO BE REPRODUCED,
 CHANGED, ALTERED OR
 COPIED IN ANY FORM OR
 MANNER, NOR ARE THEY TO
 BE ASSIGNED WITHOUT
 WRITTEN PERMISSION AND
 CONSENT OF
 KELLER ENGINEERS, INC.


FINAL LAND DEVELOPMENT PLAN
 GRAYS WOODS PLANNED COMMUNITY
 GRAYS POINTE NEIGHBORHOOD
 PHASE 7 SECTION B

SUBDIVISION PLAN

PATTON TOWNSHIP, CENTRE COUNTY
 PENNSYLVANIA

DATE	REVISION DESCRIPTION

SCALE: 30' 0' 30'
 1"=30'

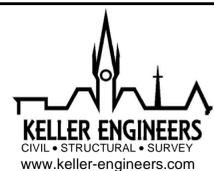

3500 E. College Avenue
 Suite 1100
 State College, PA 16801
 P:(814) 231-2925

03

